




Approx.

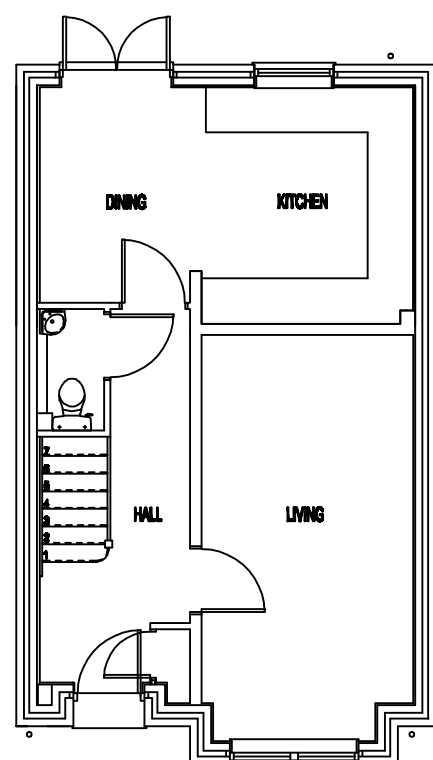

Ground Floor Plan

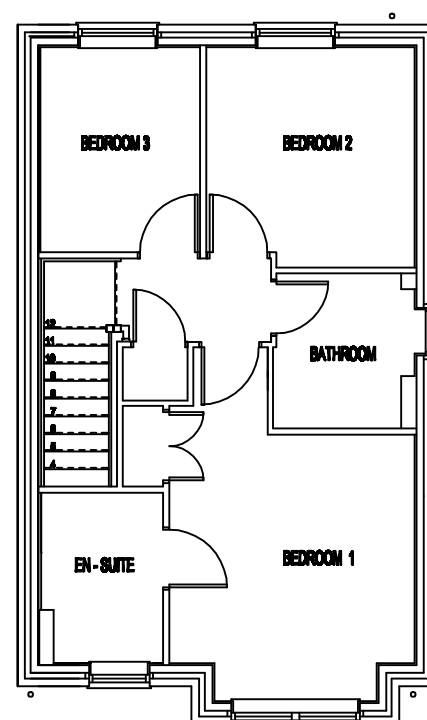

First Floor Plan

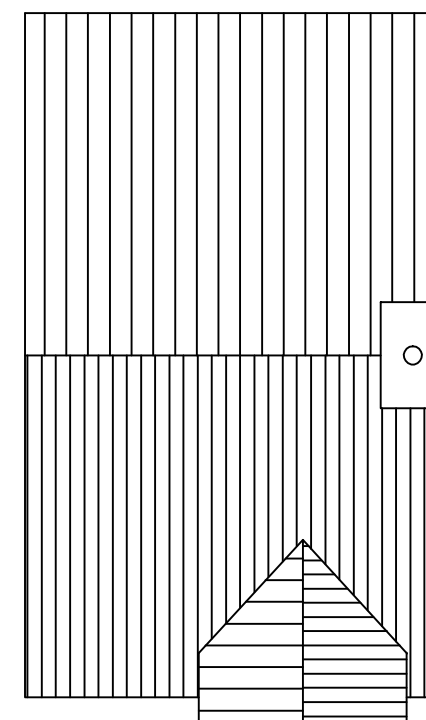

Roof Plan

**Room Dimension Schedule  
NOT FOR SETTING OUT PURPOSES**

ROOM TYPE	SIZE (m <sup>2</sup> )	SIZE (ft <sup>2</sup> )
Living Room	14.71	158.24
Kitchen/Dining	14.54	156.24
Hall	8.29	89.09
WC	1.45	15.59
Landing	4.02	43.27
En-suite	3.89	41.89
Bathroom	3.89	41.89
Bedroom 1	12.29	132.87
Bedroom 2	7.85	84.89
Bedroom 3	8.74	93.29

**Floor Area Schedule**

Ground Floor	-48.84m <sup>2</sup>	(488.71m <sup>2</sup> )
First Floor	-48.84m <sup>2</sup>	(488.71m <sup>2</sup> )
<b>Total</b>	<b>-97.68m<sup>2</sup></b>	<b>(977.42m<sup>2</sup>)</b>

Rev.	Date	Description

Original size 118mm - this print may be reduced

Project:

**JOB NAME LINE 1**

**JOB NAME LINE 2**

Applicant:

**MR & MRS EXAMPLE**

Drawing Title:

**EXISTING PLANS**

Scale: 1:100 @ A3      Date: JUL 09      Drawn: NWT      Approved: NWT

Drawing Number: 00-00-00      Revision: A

1m 2m 3m 4m 5 metres

