





FRONT ELEVATION (WEST)



REAR ELEVATION (EAST)

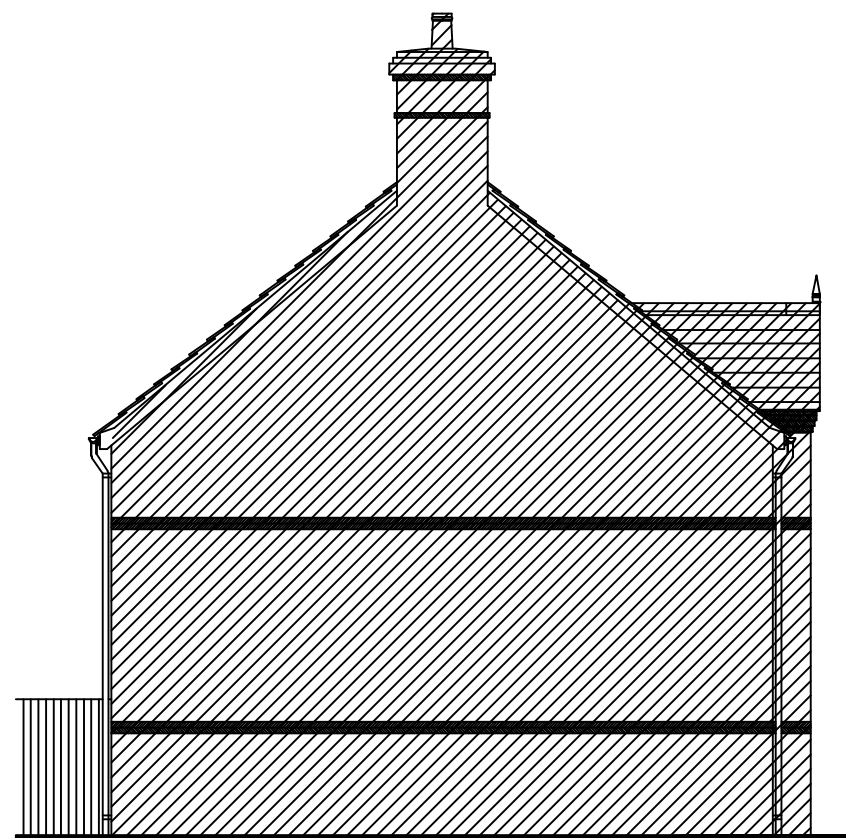

SIDE ELEVATION (NORTH)

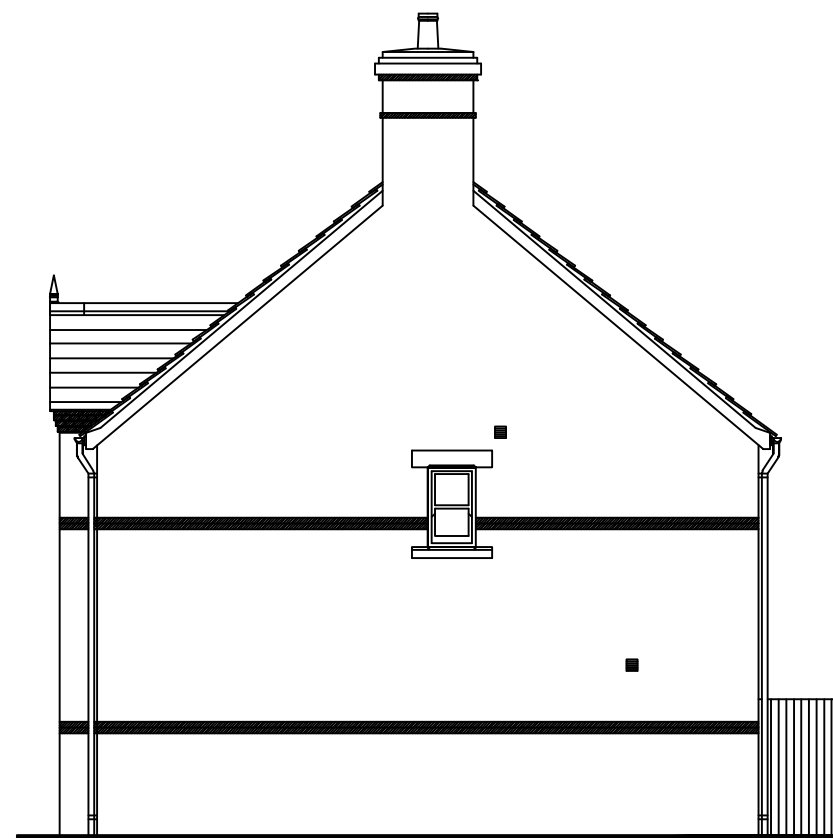

SIDE ELEVATION (SOUTH)

INDICATES EXTENTS OF PROPOSED WORKS

Rev.	Date	Description

Original size 110mm - this print may be reduced

Project:
JOB NAME LINE 1
JOB NAME LINE 2

Applicant:
MR & MRS EXAMPLE

Drawing Title:
PROPOSED ELEVATIONS

Scale: 1:100 @ A3 Date: JUL 09 Drawn: NWT Approved: NWT

Drawing Number: 00-00-00 Revision: A

1m 2m 3m 4m 5 metres

