




Approx.

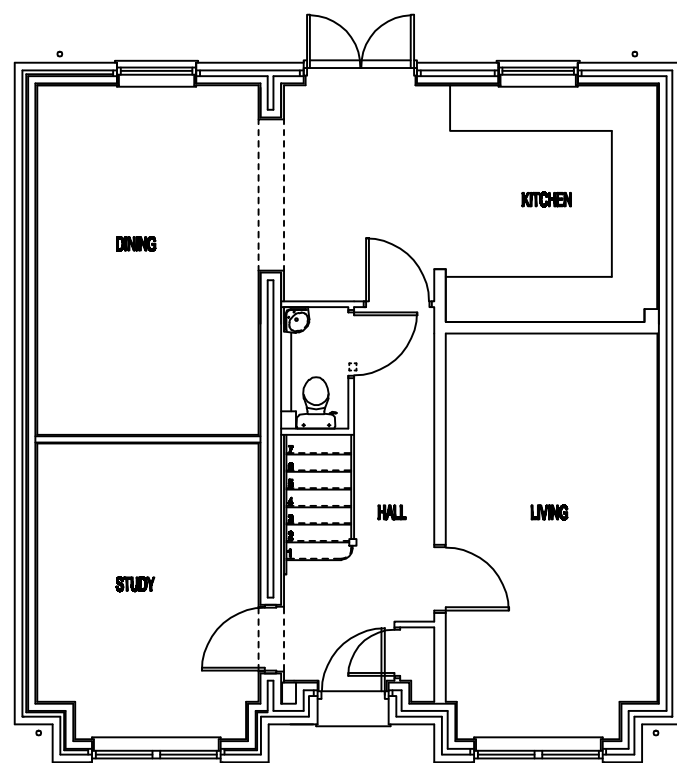

Ground Floor Plan

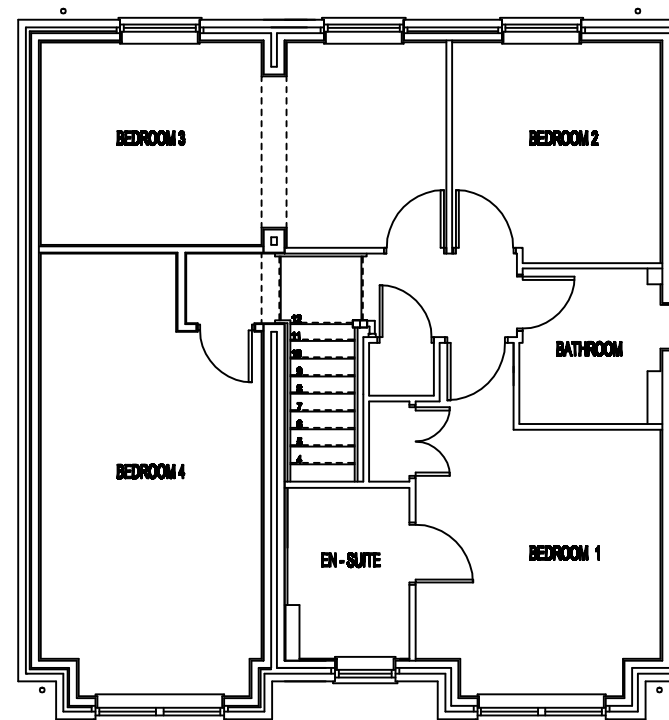

First Floor Plan

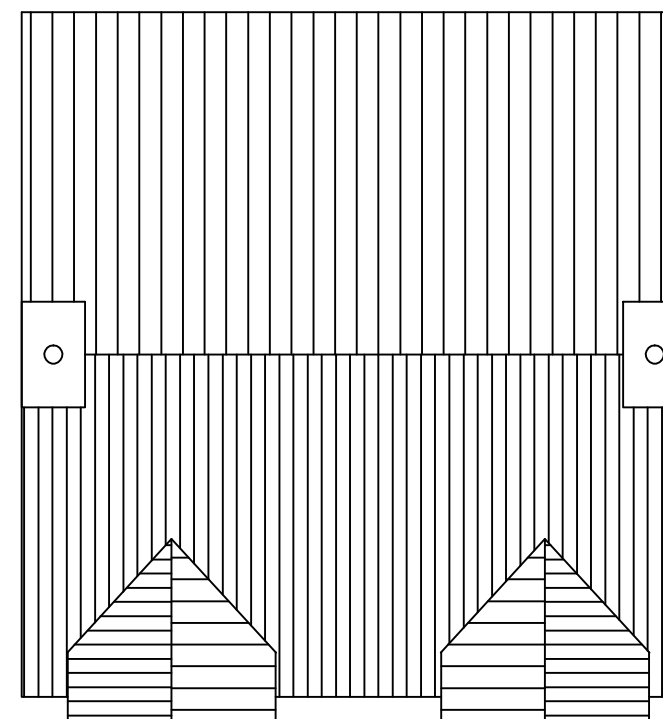

Roof Plan

Room Dimension Schedule
NOT FOR SETTING OUT PURPOSES

ROOM TYPE	SIZE (m ²)	SIZE (ft ²)
Living Room	14.31	153.24
Kitchen	14.81	159.24
Dining Room	12.81	138.48
WC	1.45	15.59
Study	11.19	119.49
Landing	8.84	95.84
En-suite	3.88	41.88
Bedroom	3.88	41.87
Bedroom 1	12.39	133.87
Bedroom 2	7.88	84.88
Bedroom 3	14.49	155.88
Bedroom 4	18.88	203.12

Floor Area Schedule

Ground Floor	- 68.88m ²	(740.2710)
First Floor	- 68.88m ²	(740.2710)
Total	- 137.76m²	(1480.5420)

Rev.	Date	Description

Original size 118mm - this print may be reduced

Project:
JOB NAME LINE 1
JOB NAME LINE 2

Applicant:
MR & MRS EXAMPLE

Drawing Title:
PROPOSED PLANS

Scale: 1:100 @ A3 Date: JUL 09 Drawn: NWT Approved: NWT

Drawing Number: 00-00-00 Revision: A

1m 2m 3m 4m 5 metres

