


Approx.

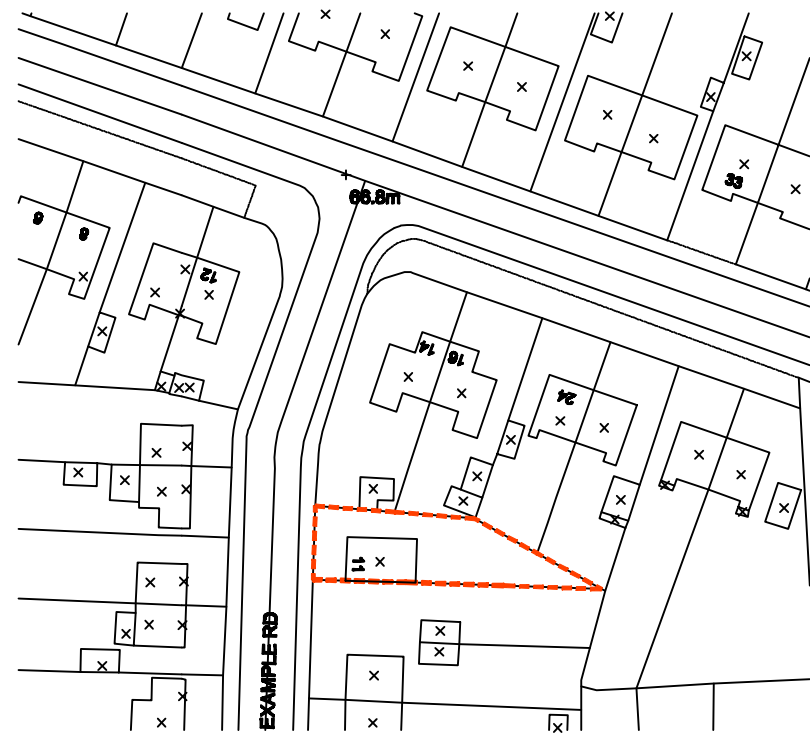

Rev.	Date	Description

Original site shown - this point may be retained

Project:

JOB NAME LINE 1

JOB NAME LINE 2

Applicant:

MR & MRS EXAMPLE

Drawing Title:

SITE LOCATION PLAN

Scale: 1:1000 @ A4 Date: JUL 09 Drawn: NWT Approved: NWT

Drawing Number: **00-00-00** Revisor: **A**