


XAMPLE RD

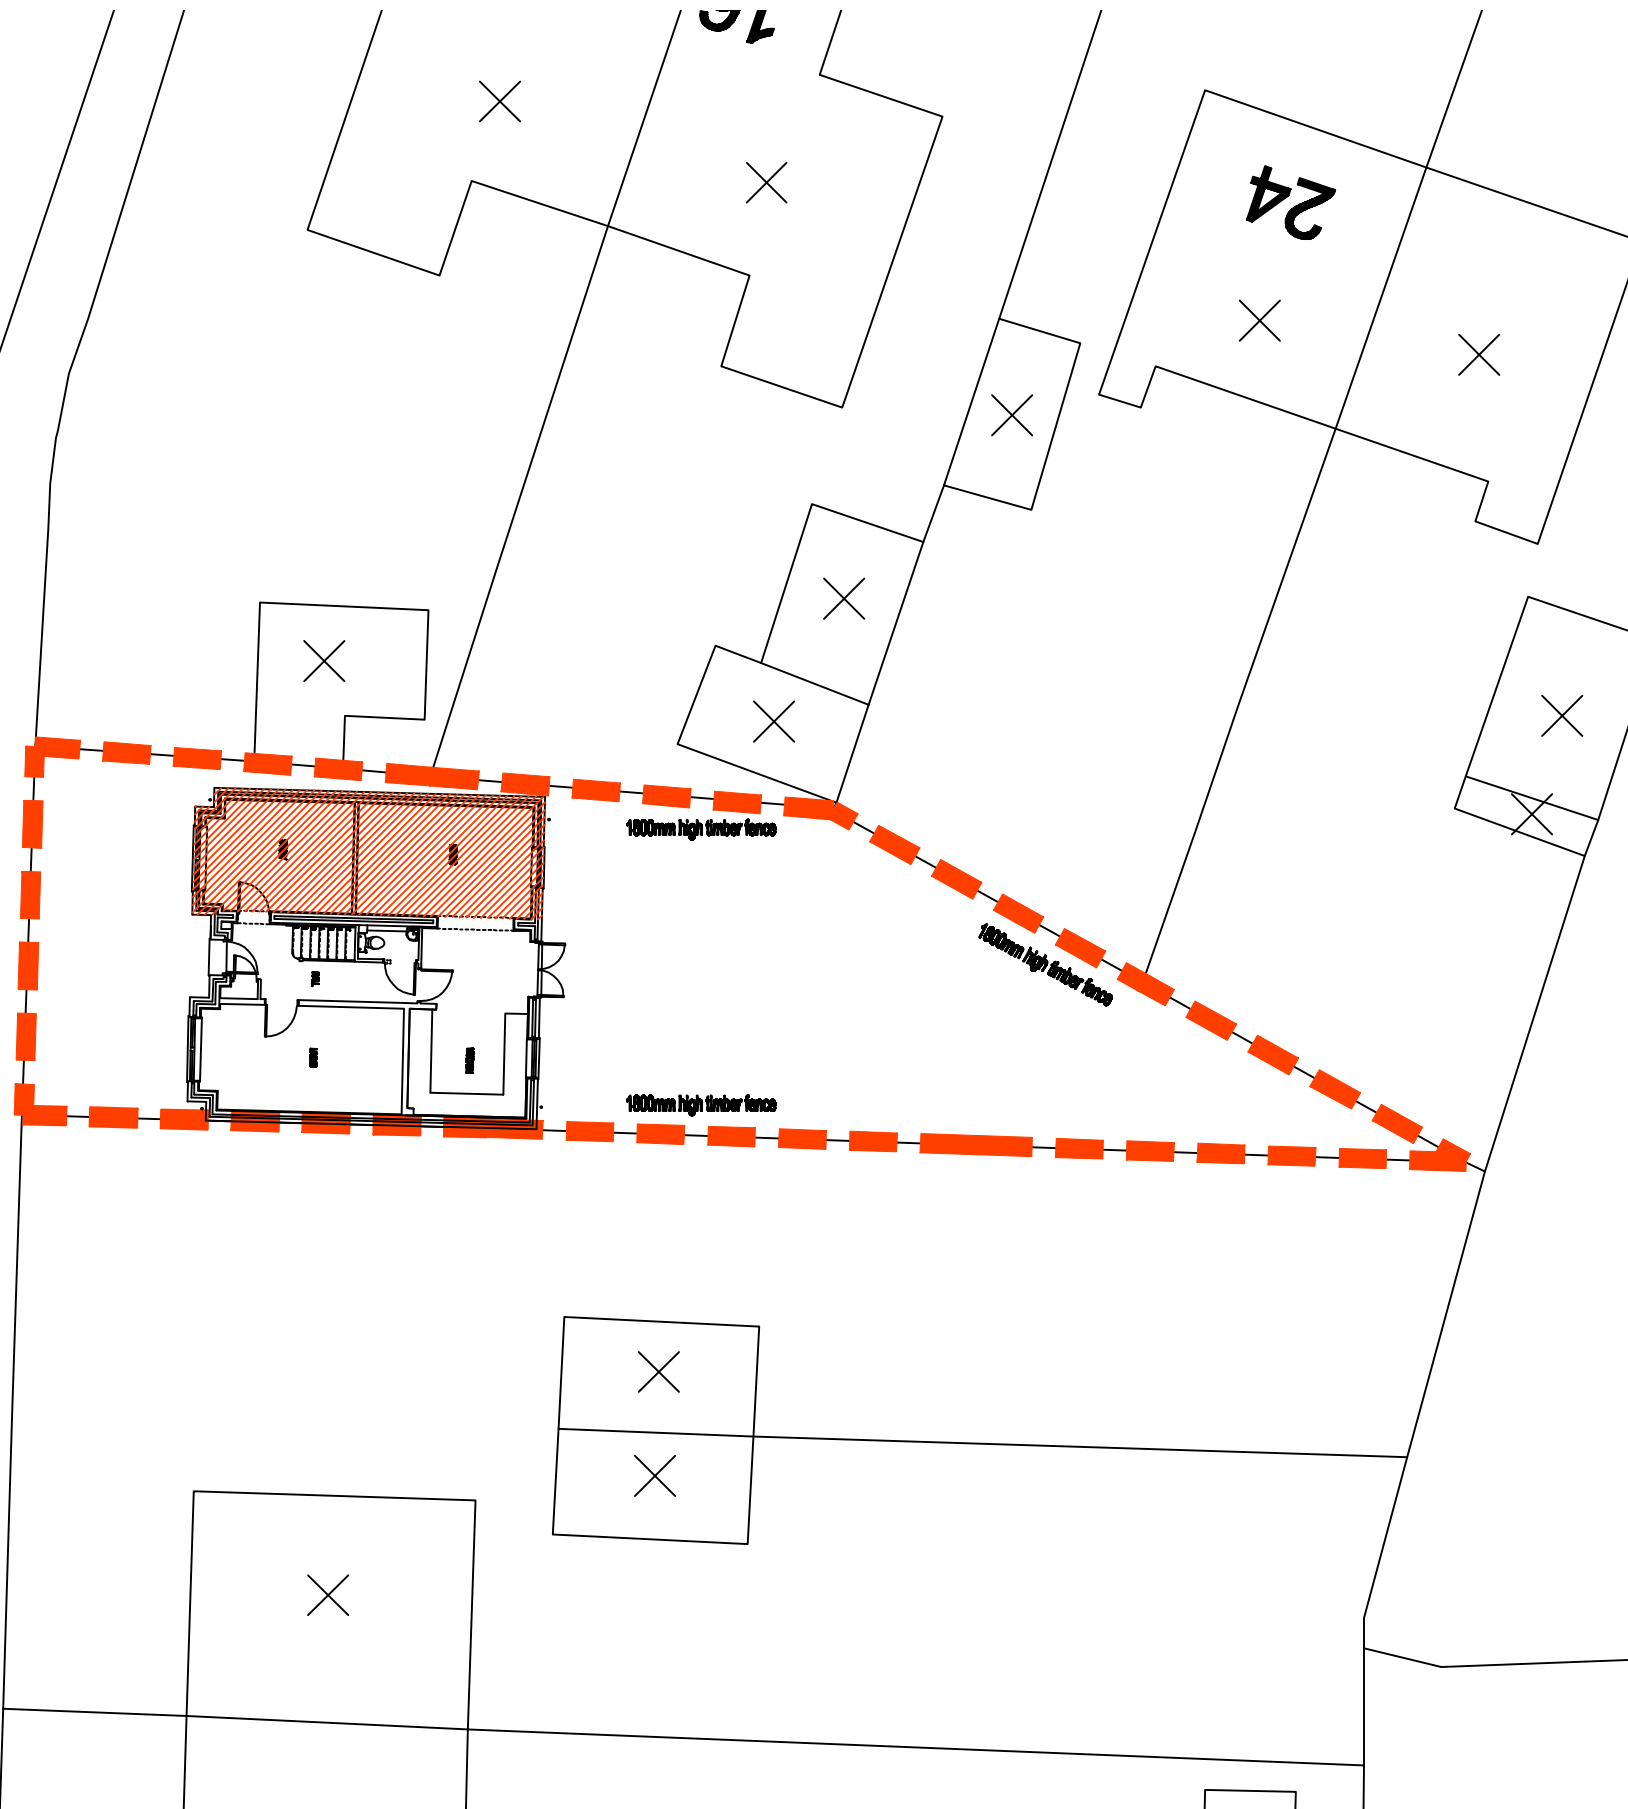

1800mm high timber fence

1800mm high timber fence

1800mm high timber fence

Rev.	Date	Description

Original size shown - this plot may be reduced

Project:
 JOB NAME LINE 1
 JOB NAME LINE 2

Applicant:
 MR & MRS EXAMPLE

Drawing Title:
 PROPOSED BLOCK PLAN

Scale:	Date:	Drawn:	Approved:
1:200 @ A3	JUL 09	NWT	NWT
Drawing Number: 00-00-00		Revision: A	

2m 4m 6m 8m 10 metres

